


STUDIO
15'-4" x 12'-8"


STUDIO UNIT J
509 SQUARE FEET (6 UNITS)

SCALE: 1/4" = 1'-0"

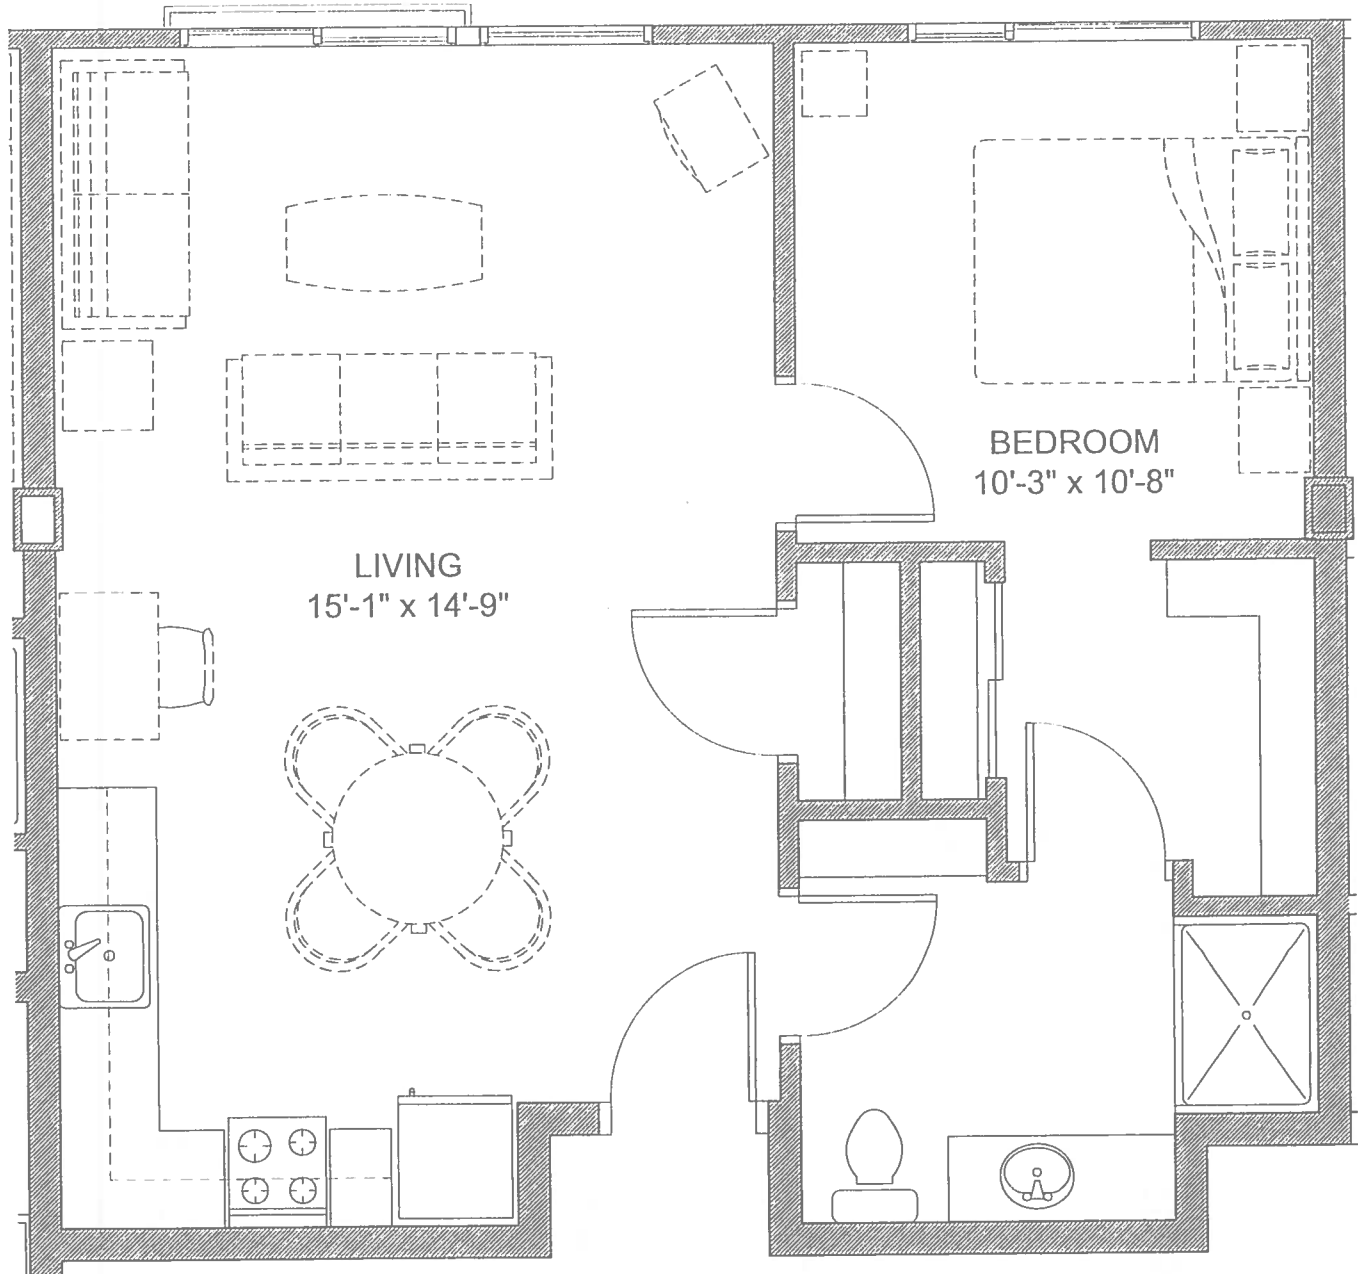

**STANDARD
1-BEDROOM UNIT A2**
617 SQUARE FEET (45 UNITS)

SCALE: 1/4" = 1'-0"

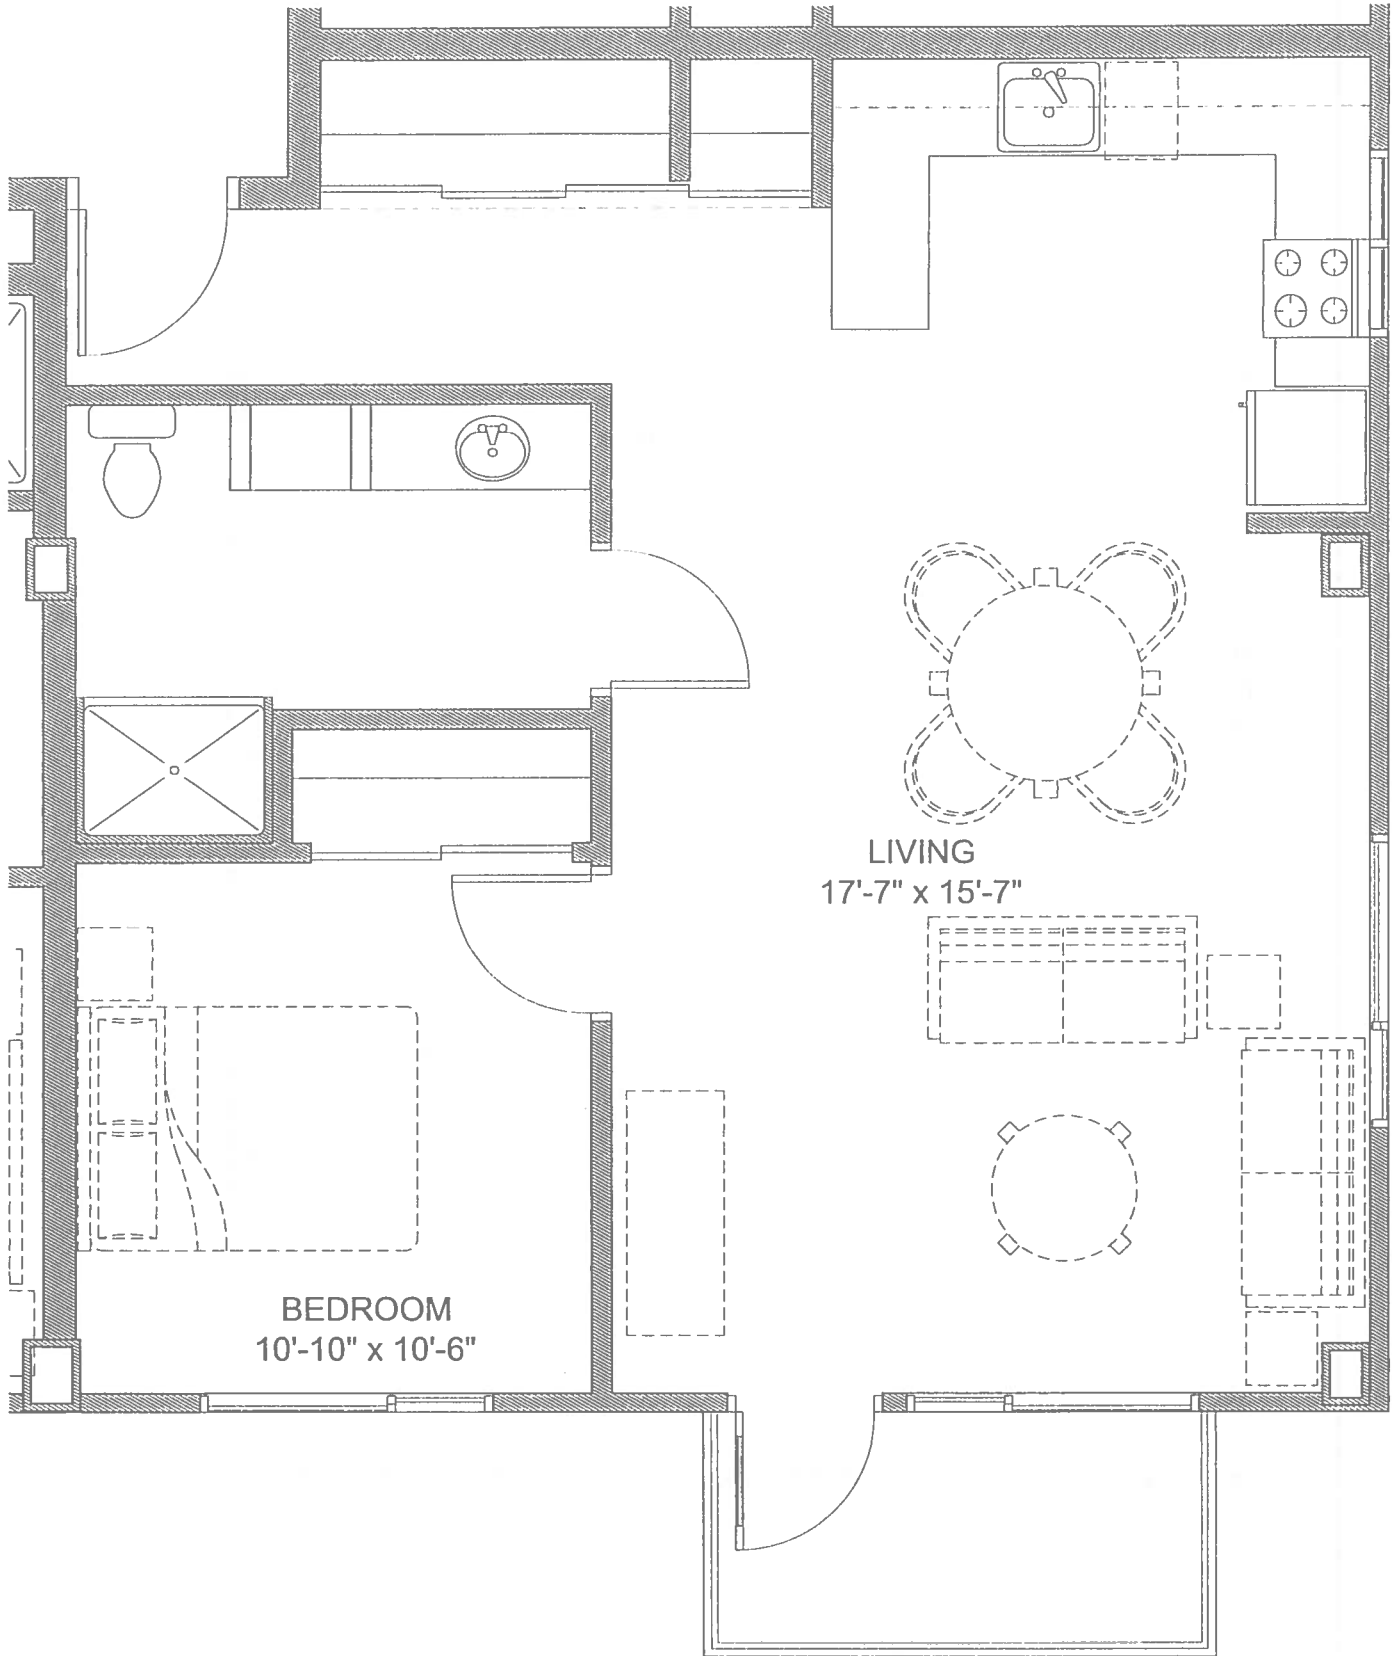


LIVING
17'-7" x 15'-7"

BEDROOM
10'-10" x 10'-6"

1-BEDROOM UNIT F


711 SQUARE FEET (12 UNITS)

SCALE: 1/4" = 1'-0"

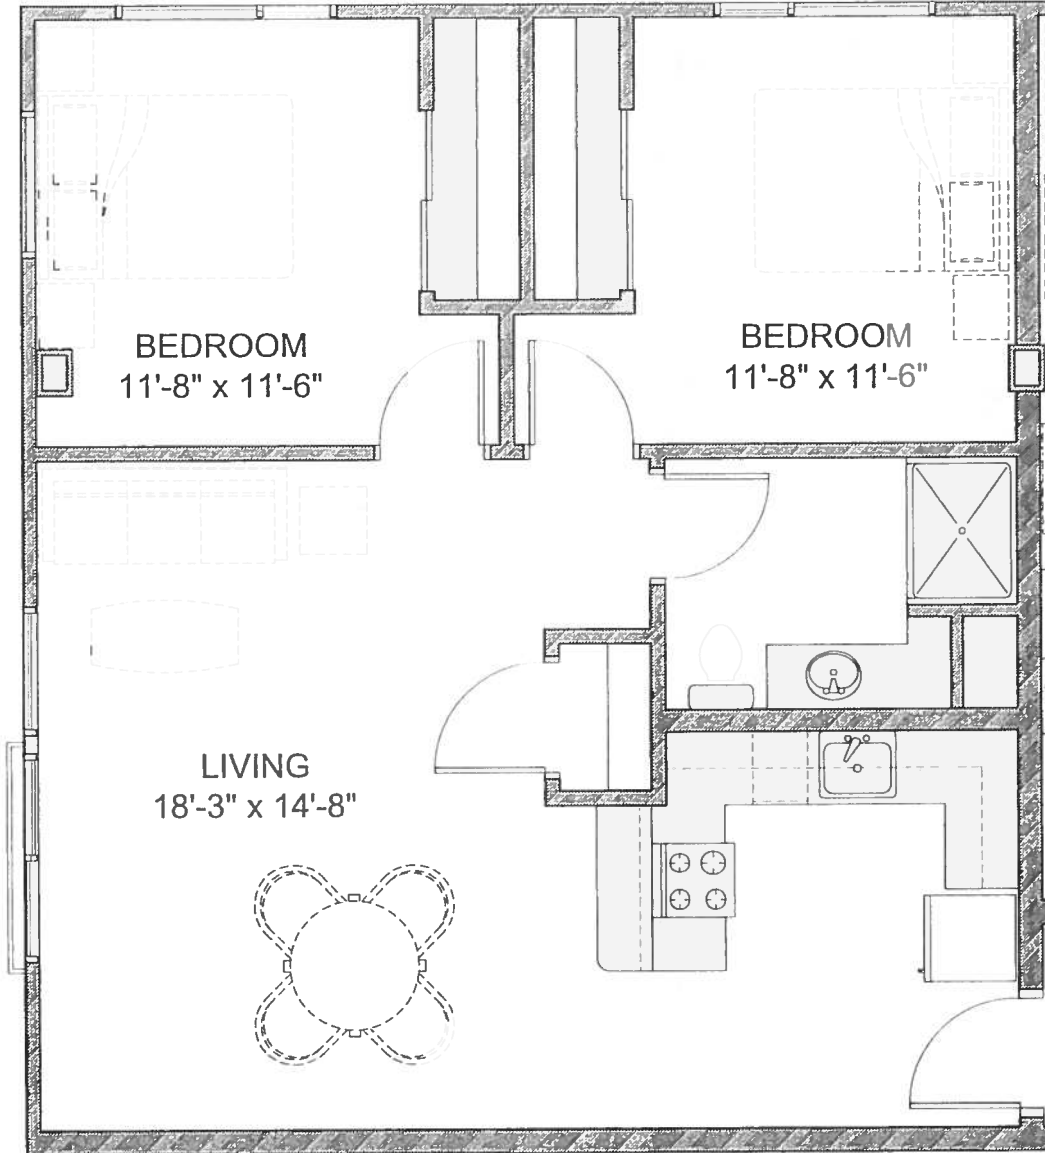

2-BEDROOM UNIT C
808 SQUARE FEET (6 UNITS)


SCALE: 3/16" = 1'-0"

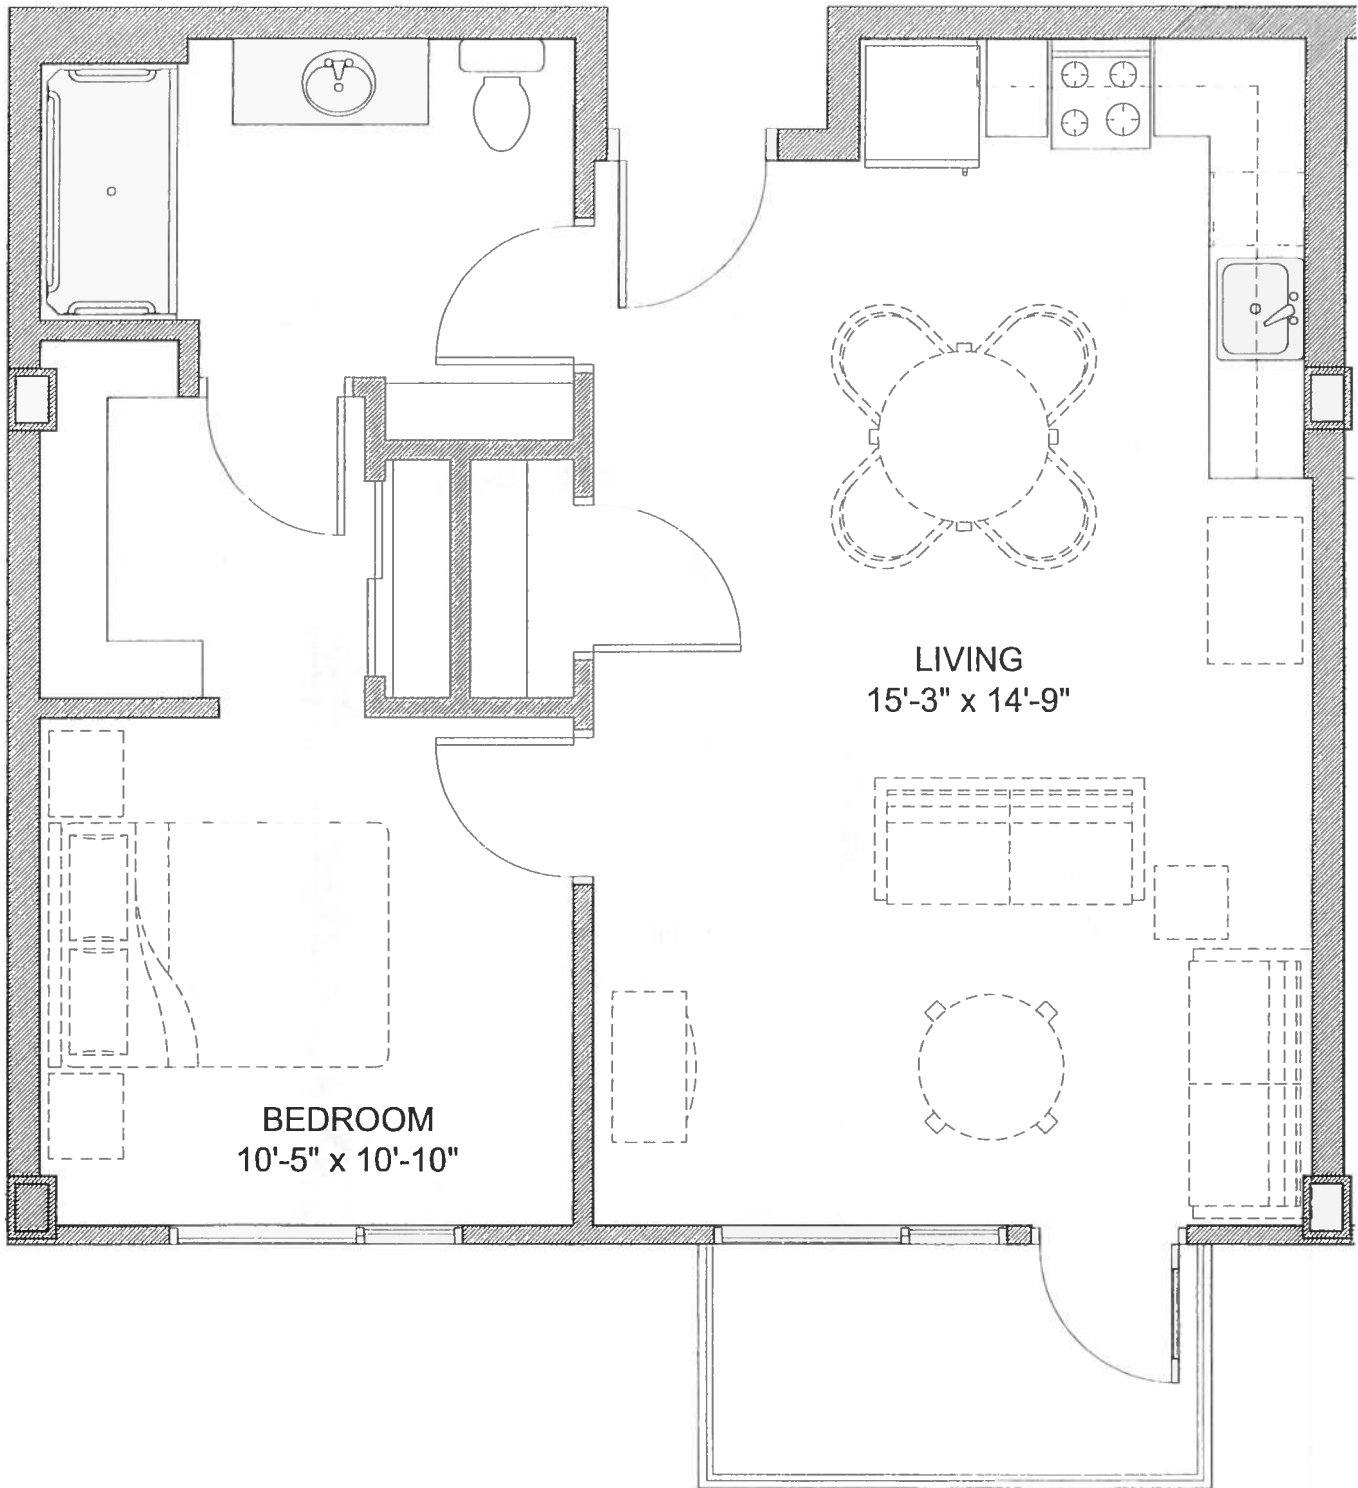

**STANDARD
1-BEDROOM UNIT A1**

620 SQUARE FEET (22 UNITS)


SCALE: 1/4" = 1'-0"

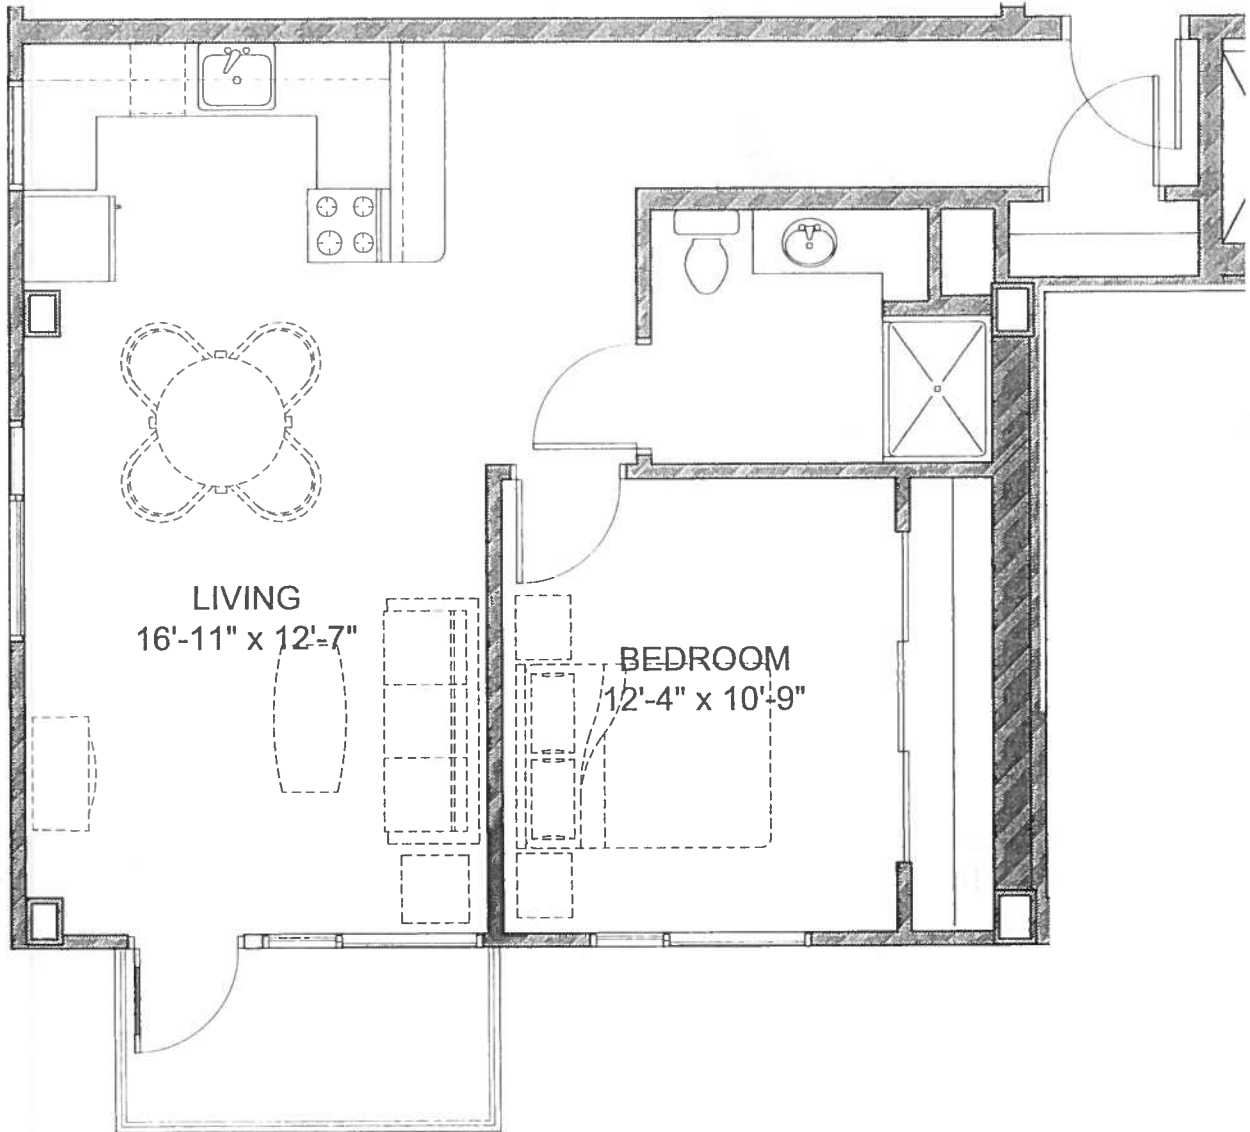

1-BEDROOM UNIT B

678 SQUARE FEET (6 UNITS)


SCALE: 3/16" = 1'-0"

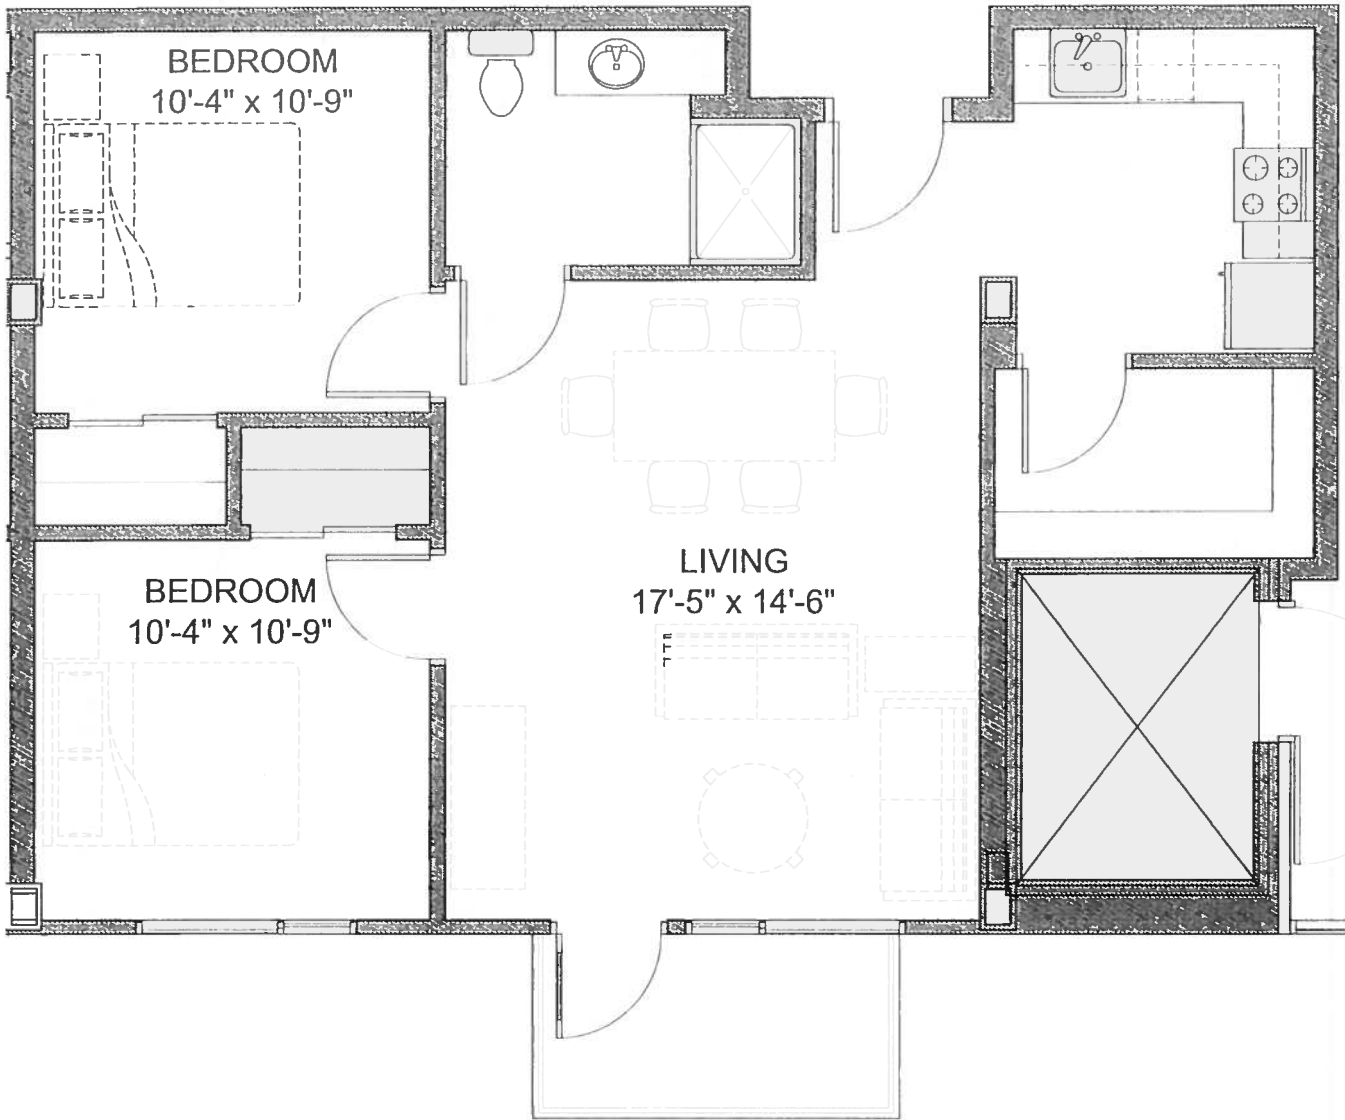

2-BEDROOM UNIT D

794 SQUARE FEET (6 UNITS)


SCALE: 3/16" = 1'-0"

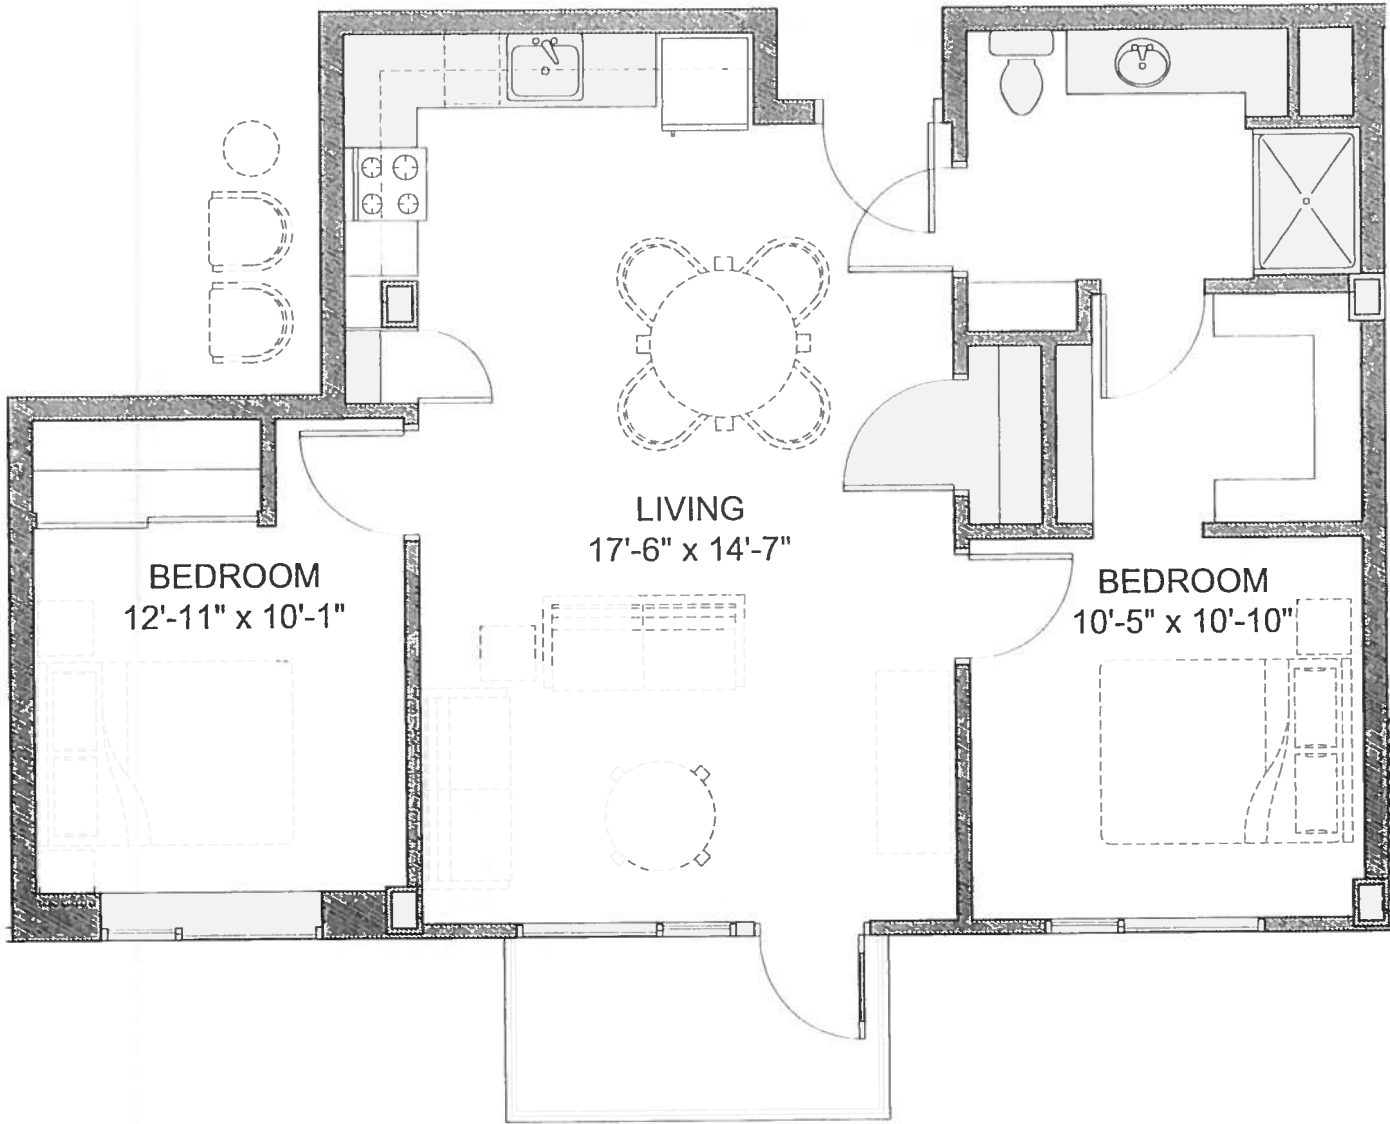

2-BEDROOM UNIT E

802 SQUARE FEET (6 UNITS)


SCALE: 3/16" = 1'-0"

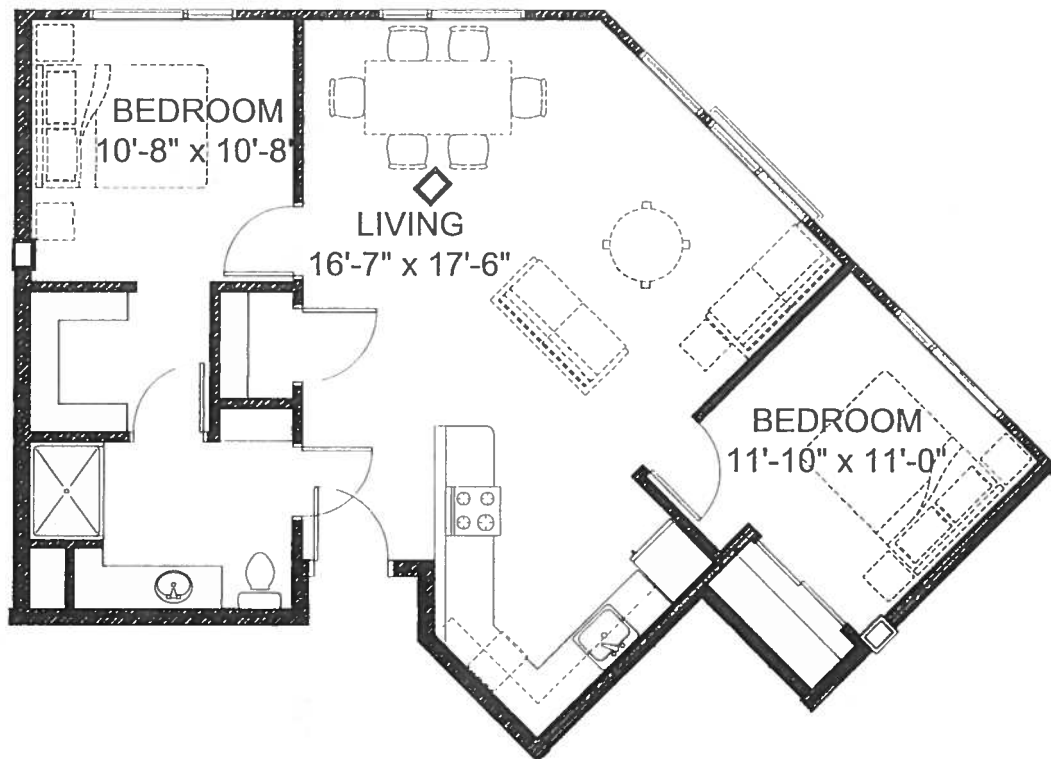

2-BEDROOM UNIT G

834 SQUARE FEET (5 UNITS)

SCALE: 1/8" = 1'-0"

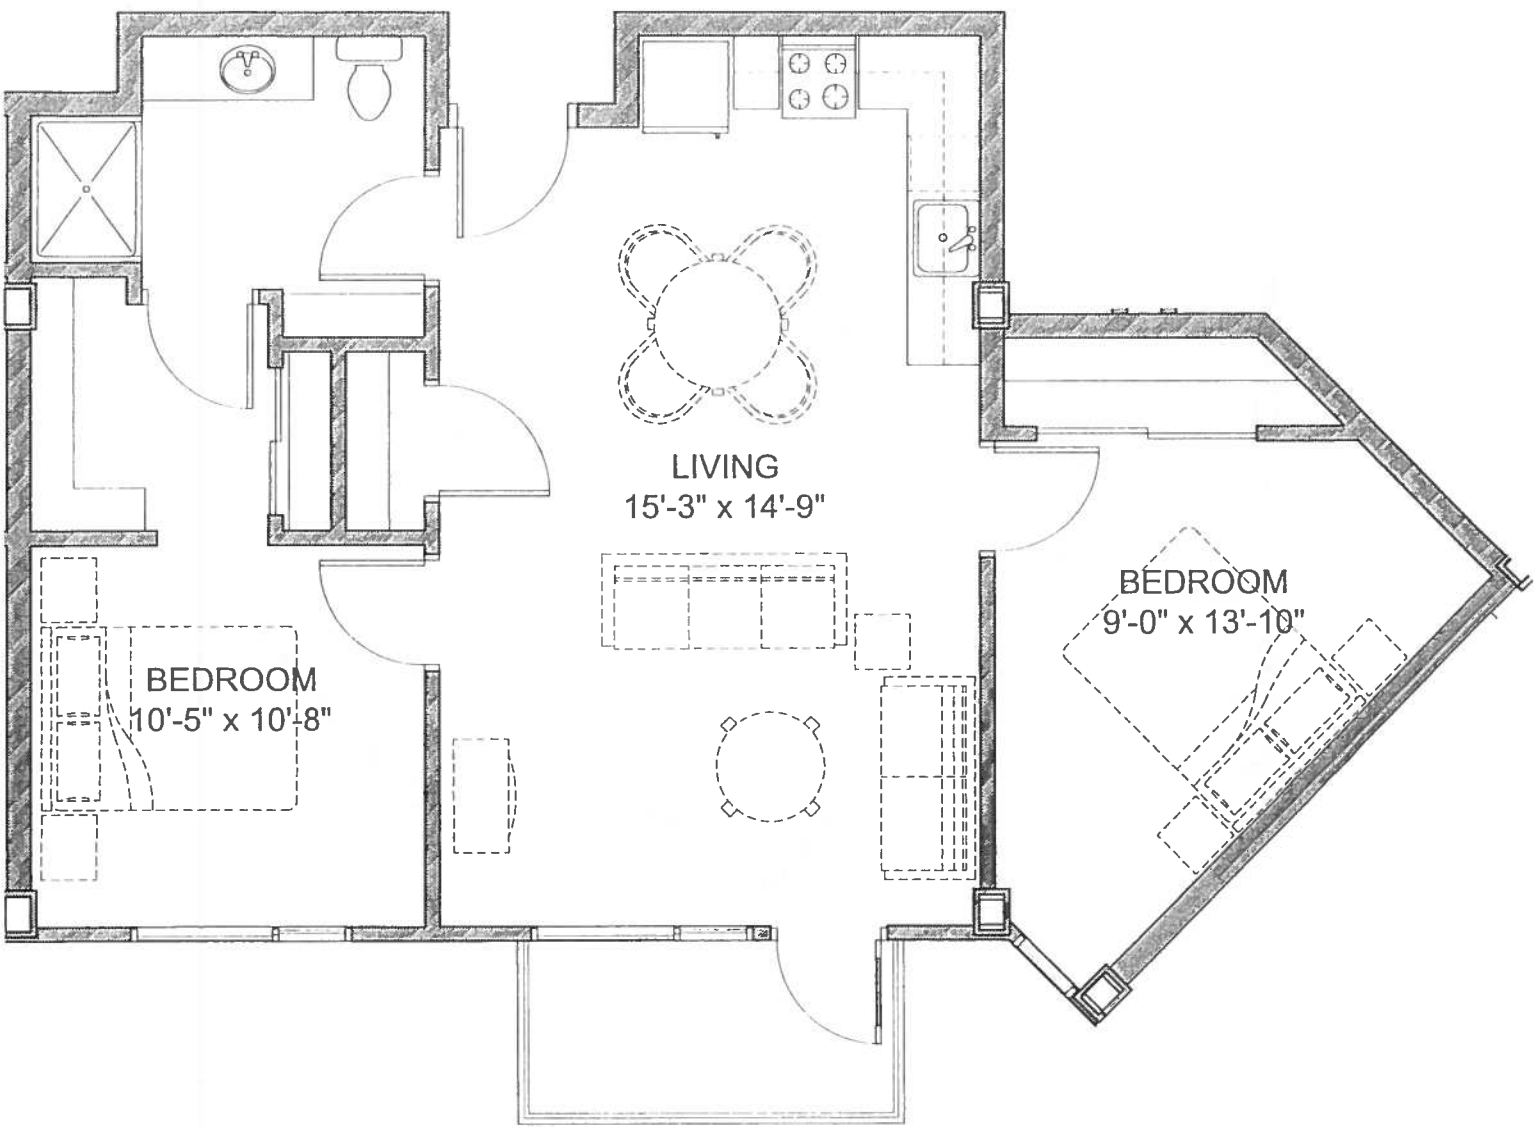

2-BEDROOM UNIT H
795 SQUARE FEET (5 UNITS)

SCALE: 3/16" = 1'-0"